


Auerbach 163854
76095

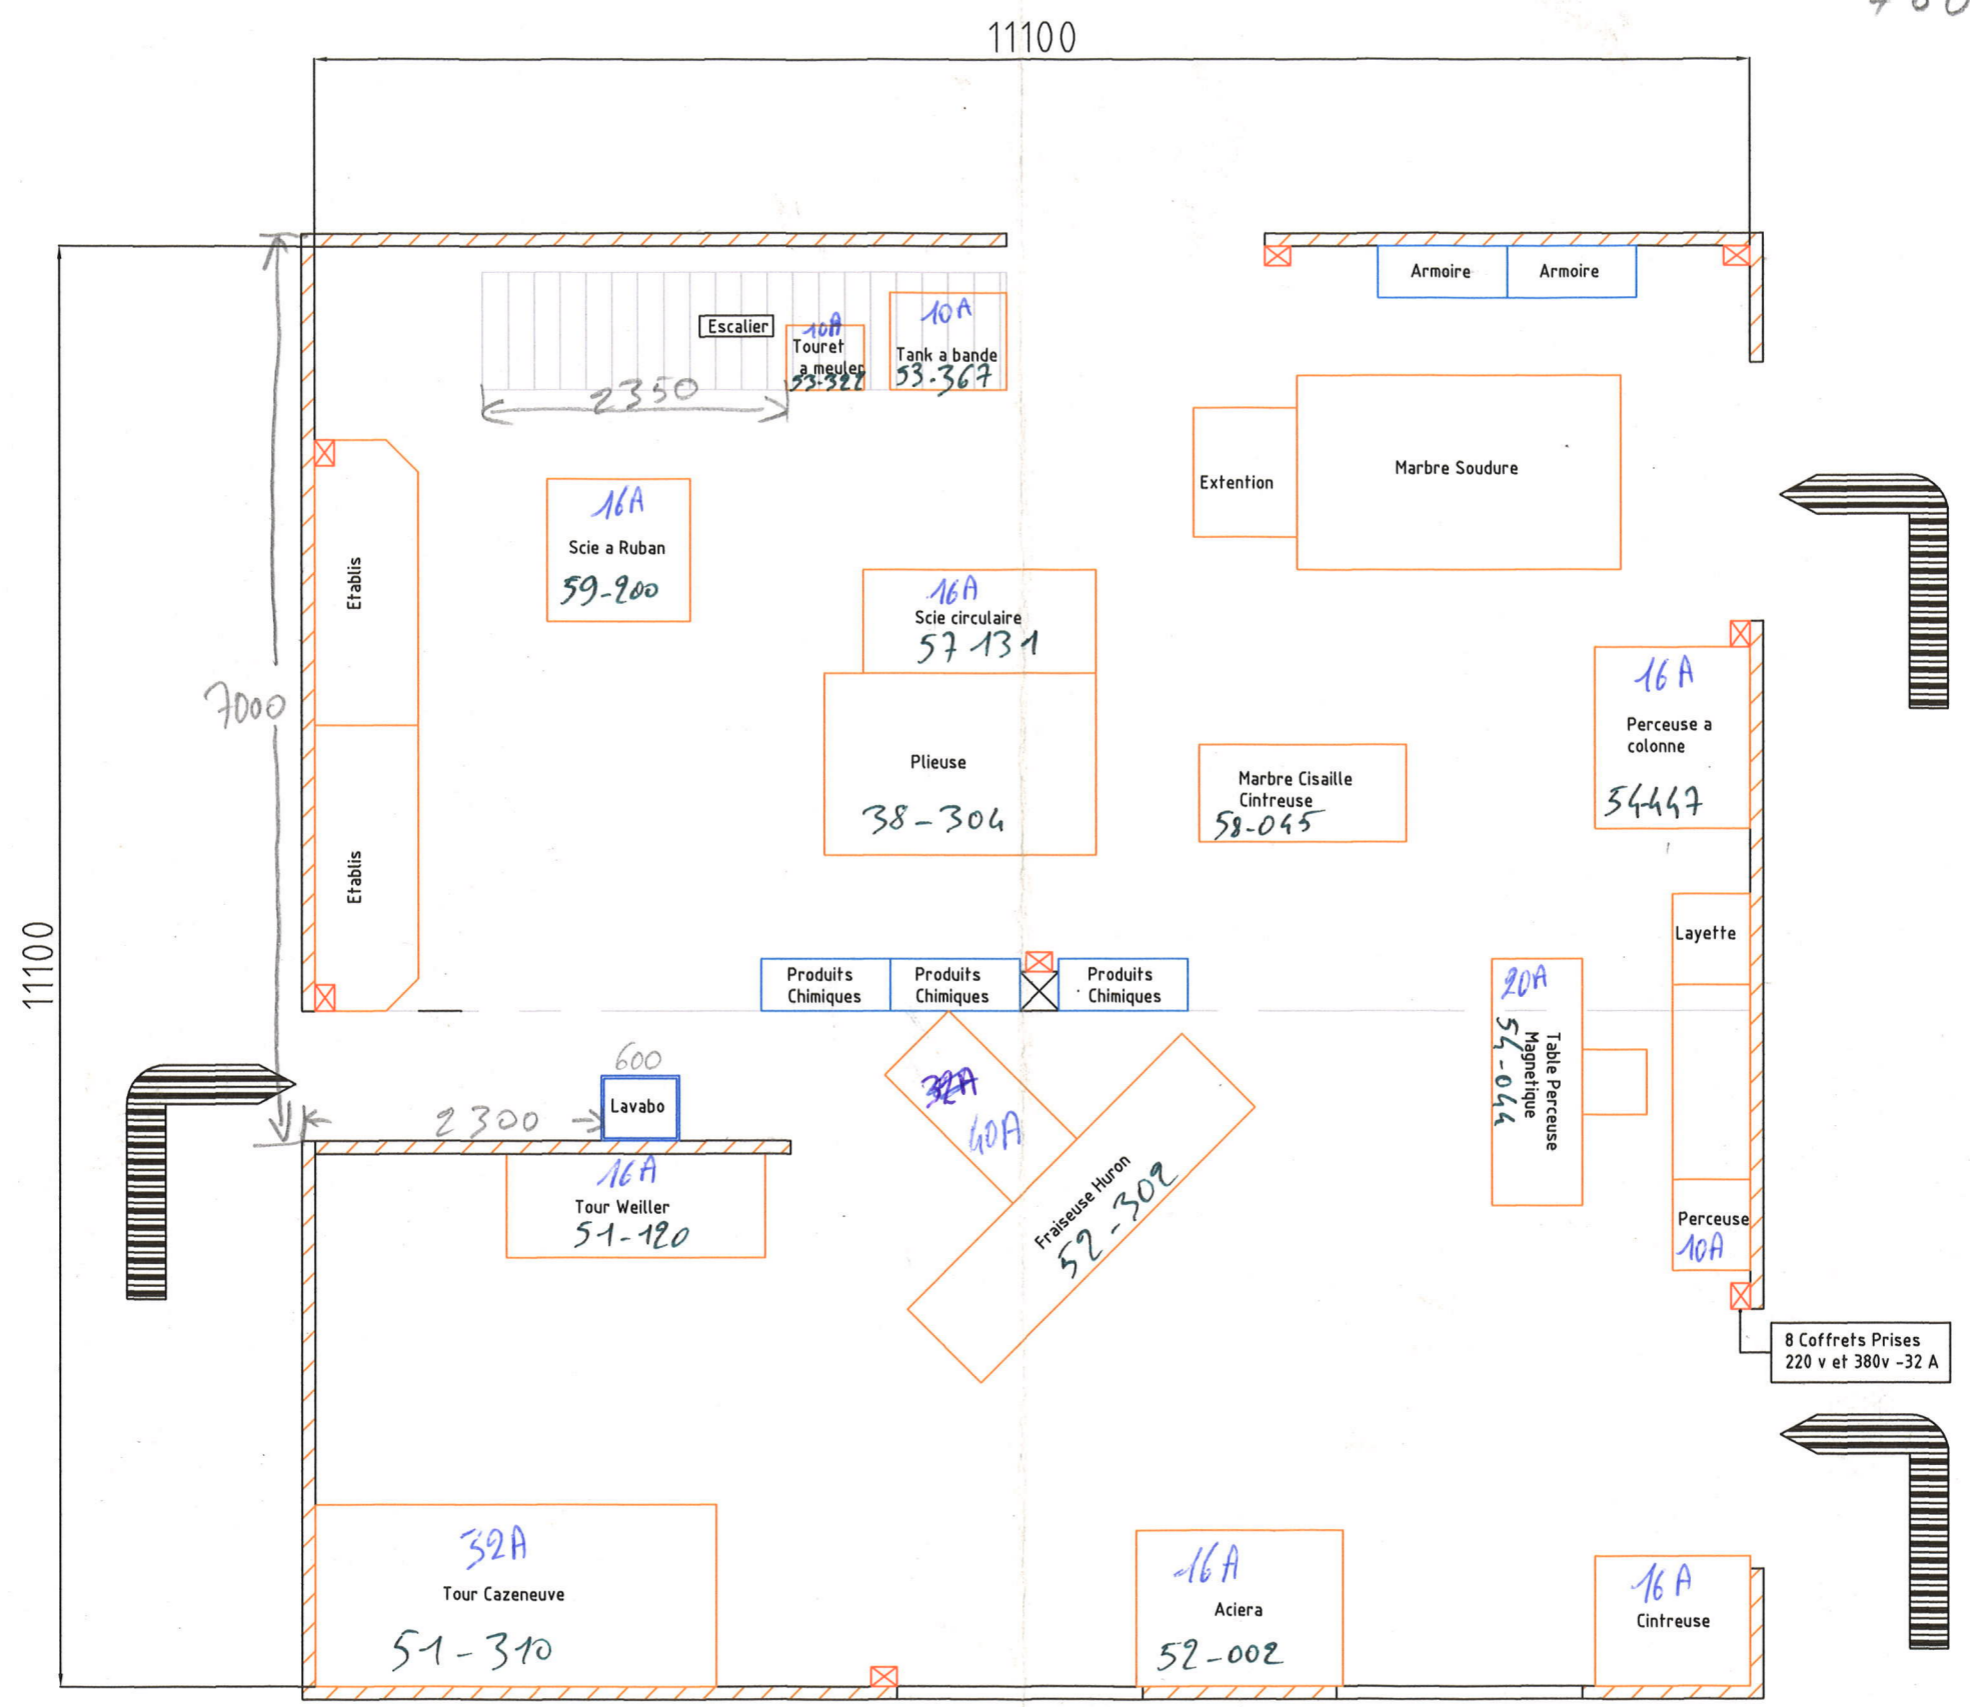

PROJET: IMPLANTATION D'UN ATTELIER
 CLIENT: M. Auerbach
 DATE: 2011-02-22
 N°: 0

NO.	DATE	NOM/NAME	ZONE	MODIFICATION
23				
22				
PLAN ATELIER 2885
 IMPLANTATION MACHINE-OUTILS

NON VALABLE POUR EXECUTION
 NOT VALID FOR EXECUTION

SCHELLE	1:20
DATE	2011-02-22
PROJET	IMPLANTATION D'UN ATTELIER
CLIENT	M. Auerbach
N°	0